

THE CORPORATION OF THE CITY OF NORTH BAY

..... BY-LAW NO.: 22-69 .....

A BY-LAW TO AMEND BY-LAW NO. 2100 OF THE CORPORATION OF THE CITY OF NORTH BAY, BEING A BY-LAW TO PROVIDE FOR THE ADOPTION OF CERTAIN POLICY MATTERS.

NOW THEREFORE THE COUNCIL OF THE CORPORATION OF THE CITY OF NORTH BAY ENACTS AS FOLLOWS:

1. That By-law No. 2100 of the Corporation of the City of North Bay be amended by adding thereto Paragraph 9a to read as follows:

9a. TENDERS FOR EQUIPMENT

(i) That a certified cheque in the amount of 5% of the tender be required as a deposit with every tender for equipment.


(ii) That such deposit be forfeited in the event the successful bidder does not deliver the tendered equipment by the specified date.

(iii) That in the event the successful bidder can not or does not meet the delivery date specified, the next lowest tender may be accepted by the Corporation.

READ A FIRST TIME IN OPEN COUNCIL THIS 17TH DAY OF MARCH, 1969.  
READ A SECOND TIME IN OPEN COUNCIL THIS 17TH DAY OF MARCH, 1969.  
READ A THIRD TIME IN OPEN COUNCIL AND FINALLY ENACTED AND PASSED THIS 17TH DAY OF MARCH, 1969.

.....  
MAYOR

*J. S. Armstrong*  
.....  
CITY CLERK

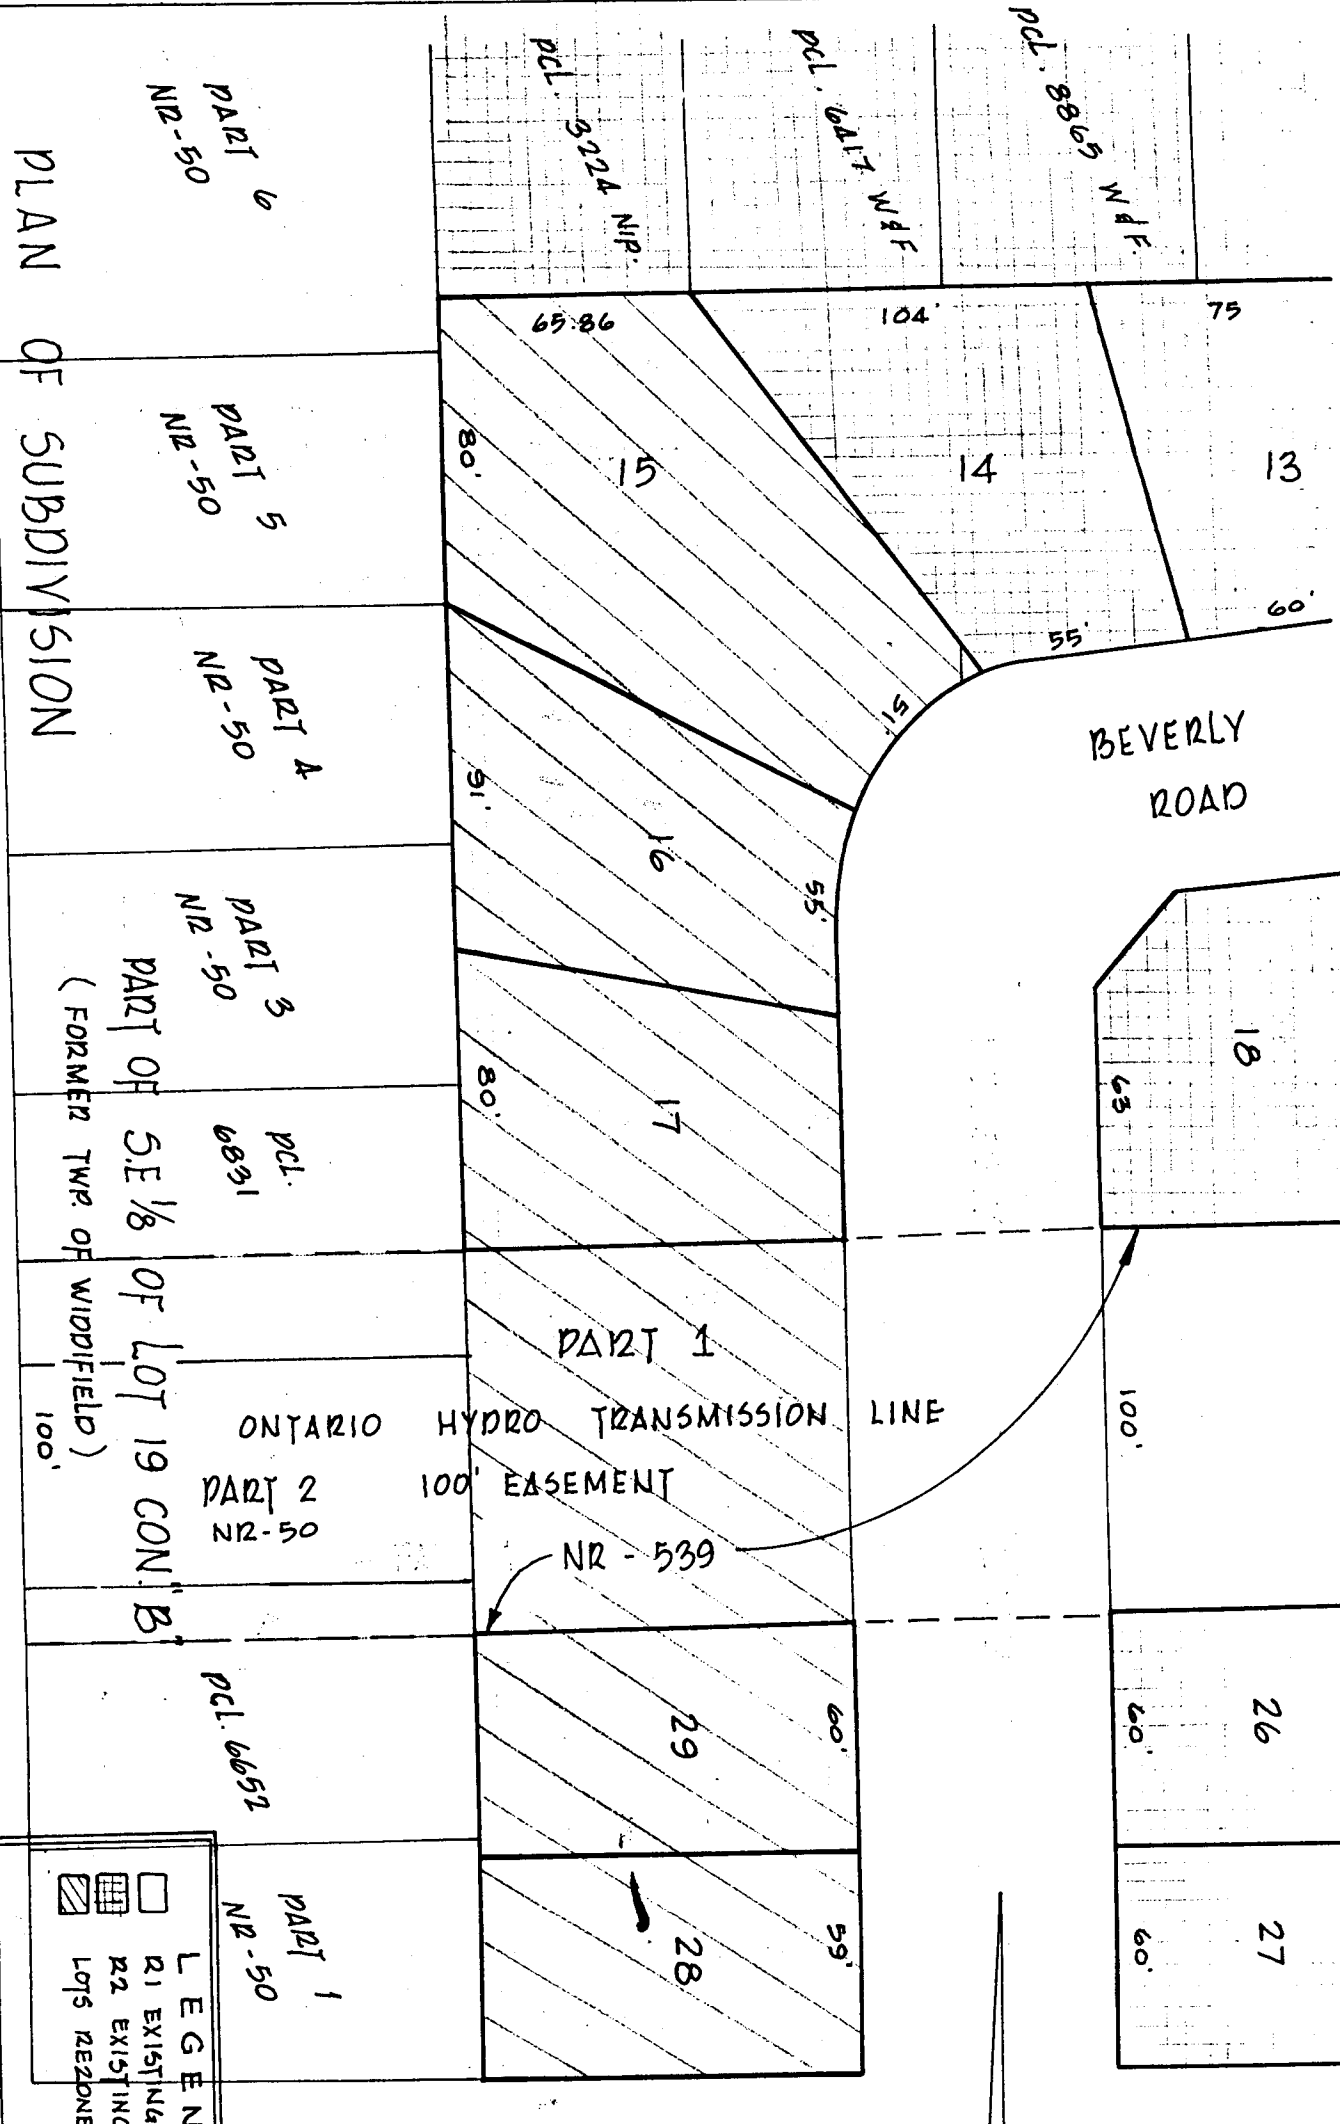

PLAN OF SUBDIVISION

BEVERLY ROAD AT MCKEOWN AVENUE

SCALE 1" = 200' MAP NO 1969.

**LEGEND**

- R1 EXISTING
- R2 EXISTING
- LOTS REZONED FROM R1 TO R2

M-177

2015	2016
------	------

1981	1980
R-2	

2017	2018
------	------



# ONTARIO WATER RESOURCES COMMISSION WATER WORKS APPROVAL

**Whereas** ..... THE MUNICIPAL CORPORATION .....  
of ..... CITY OF NORTH BAY .....

has submitted to the Ontario Water Resources Commission plans, specifications and an engineer's report of the proposed works hereinafter referred to, together with such information as the Commission has required and has applied for approval of:-


trunk watermains phase 1 to be constructed as follows:

<u>STREET</u>	<u>FROM</u>	<u>TO</u>
Douglas Street	McKeown Avenue	Lansdowne Avenue
Lansdowne Avenue	Douglas Street	Algonquin Avenue
Algonquin Avenue	Lansdowne Avenue	Approximately 140' N. of Reynolds St.
Galt Street	Lansdowne Avenue	Front Street
Front Street	Galt Street	Second Avenue
Second Avenue	Front Street	Commercial Street

all in accordance with the plans prepared by Northland Engineering, Consulting Engineers, at a total estimated cost, including engineering and contingencies of THREE HUNDRED FORTY-TWO THOUSAND AND FIVE HUNDRED DOLLARS (\$342,500.00)

**Now Therefore** this is to certify that the Commission after due enquiry has approved the said proposed works under Section 30 of The Ontario Water Resources Commission Act, 1960.

DATED AT TORONTO this .... 4th.....day of ..... December ..... 1968

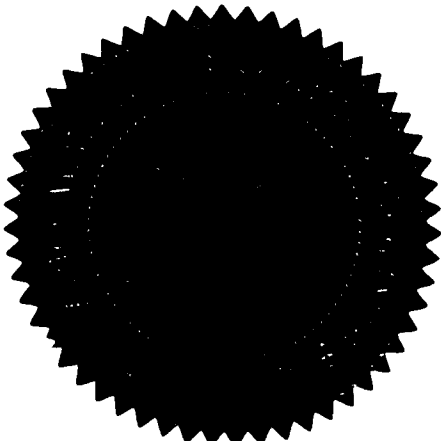

*[Handwritten Signature]*  
.....  
Chairman

*[Handwritten Signature]*  
.....  
Assistant General Manager



ONTARIO

G 7422-69

ONTARIO MUNICIPAL BOARD

IN THE MATTER OF Section 64 of The Ontario Municipal Board Act, (R.S.O. 1960, c. 274), and

Section 379(1)52 of The Municipal Act, (R.S.O. 1960, c. 249)

- and -

IN THE MATTER OF an application by The Corporation of the City of North Bay for approval of the construction of certain watermains, and of the borrowing of the sum of \$257,295.80, being the estimated cost thereof

B E F O R E :

J. A. KENNEDY, Q.C.,  
Chairman

-and-

A. VAN EVERY, Q.C.,  
Member

)  
)  
)  
)  
)  
)

Thursday, the 17th day of  
APRIL, 1969

UPON THE APPLICATION of The Corporation of the City of North Bay for approval of the construction of the watermains described in Schedule "A" attached hereto, and of the borrowing of the sum of \$257,295.80, being the estimated cost thereof, and upon reading the material filed;

THE BOARD ORDERS, under and in pursuance of the legislation hereinbefore referred to, and of any and all other powers vested in the Board, that the said application be and the same is hereby granted, and that the corporation may now proceed with the said undertaking and for such purpose may pass a by-law authorizing the said undertaking and all other requisite by-laws, including by-laws providing for the issue of debentures in a principal amount not exceeding \$257,295.80 repayable over a term of not more than twenty years, and may borrow money to the extent sufficient to provide an amount not exceeding \$257,295.80 therefor, provided:

1. that any by-law authorizing the said undertaking is passed by a three-fourths vote of all members of the council of the said corporation, and



ONTARIO

G 7422-69

ONTARIO MUNICIPAL BOARD

- 2 -

2. that the said corporation may borrow the whole or any part of the said sum of \$257,295.80 as required pending receipt of subsidies and the sale of debentures, or of moneys to be received from any other source, and
3. that the corporation in exercising any of its powers approved by this order shall comply with all statutory and other legal requirements related thereto.



*R. Scott*

SECRETARY

ENTERED	
O. B. No.	<i>223</i>
Folio No.	<b>233</b>
APR 21 1969	
<i>R. Scott</i>	
Secretary, Ontario Municipal Board <i>ps</i>	



G 7422-69

ONTARIO

ONTARIO MUNICIPAL BOARD

SCHEDULE "A"

to the order of The Ontario Municipal Board made  
on the 17th day of April, 1969

Construction of WATERMAINS on:

1. DOUGLAS STREET from McKeown Avenue to Lansdowne Avenue
2. LANSLOWNE AVENUE from Douglas Street to Galt Street
3. GALT STREET from Lansdowne Avenue to Front Street
4. FRONT STREET from Galt Street to Second Avenue
5. SECOND AVENUE from Front Street to Commercial Street
6. LANSLOWNE AVENUE from Galt Street to the east side of Algonquin Avenue
7. NORWOOD AVENUE from the east side of Algonquin Avenue to approximately 50 feet west of the west side of Algonquin Avenue on Norwood Avenue

TOTAL COST .....\$257,295.80